


TYPICAL METER INSTALLATION FOR POOL HEATER OR EXTERNAL APPLIANCES

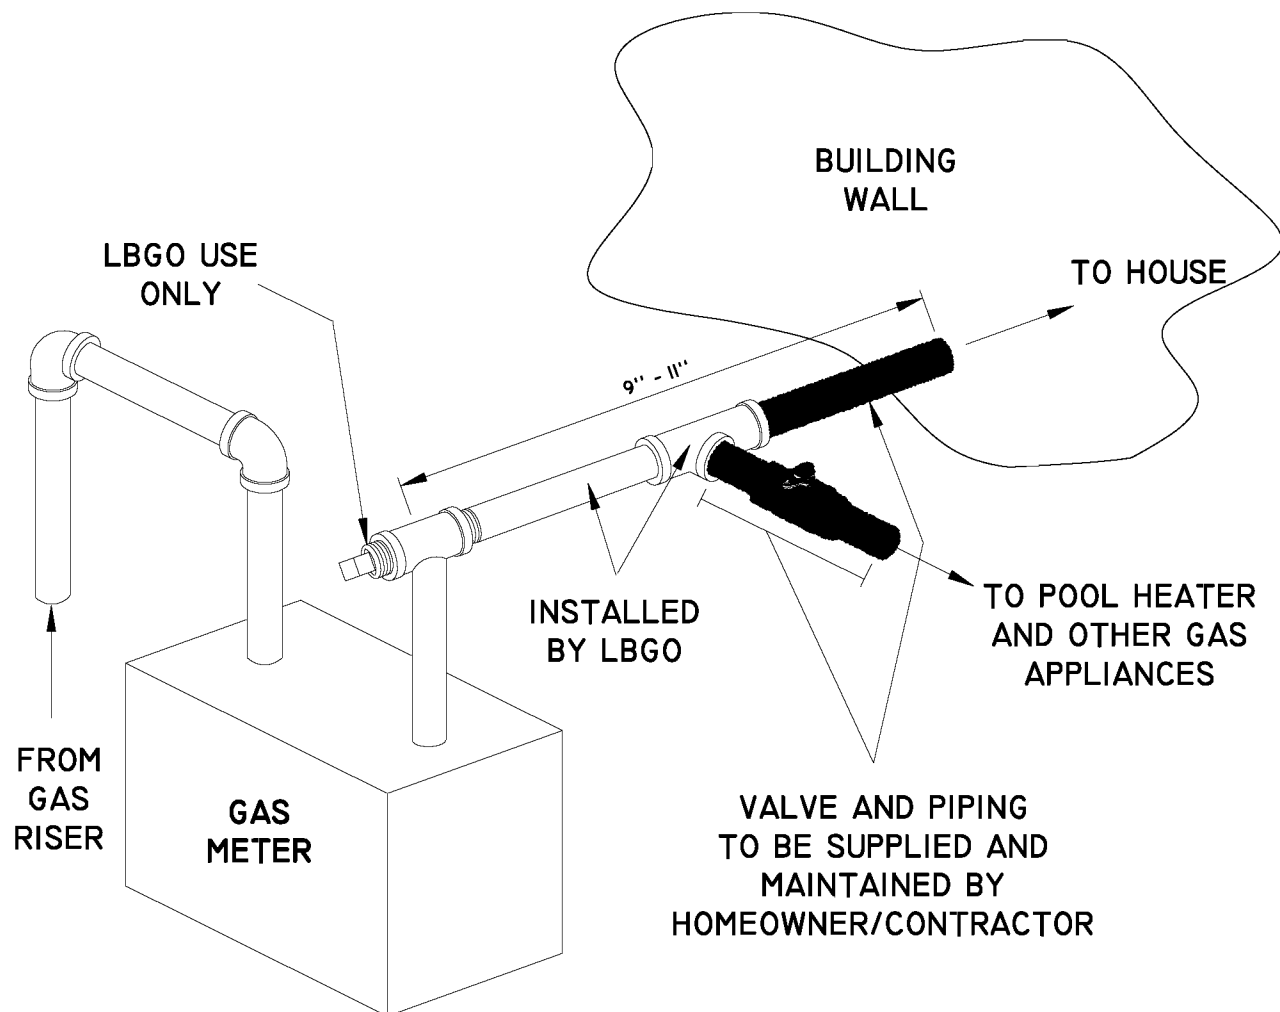

1. CONTACT NEW SERVICES BUREAU AT (562) 570-7198 TO BEGIN THE METER UPGRADE PROCESS WITH LBGO (SEE LBGO CUSTOMER ACTIVITY SHEET)
2. PERMITS FROM THE APPROPRIATE PERMITTING AGENCY ARE REQUIRED ON ALL NEW INSTALLATIONS AND REPLACEMENTS OF POOL HEATERS. NEW OR UPGRADED METERS WILL NOT BE INSTALLED BY LBGO WITHOUT PIPING AND/OR INSTALLATION APPROVAL ON THE NEW/REPLACEMENT EQUIPMENT FROM APPROPRIATE PERMITTING AGENCY.
3. LBGO WILL SUPPLY 1-1/2" THREADED TEE AS SHOWN ABOVE WITH PLUG ON SIDE OUTLET. IT IS THE RESPONSIBILITY OF OWNER/CONTRACTOR TO COMPLETE TIE IN OF POOL EQUIPMENT.
4. FINAL PIPING MUST CONFORM TO DRAWING ABOVE.

DESIGNED BY: S. BATEMAN

PROCEDURES BY:

DRAWN BY: J. VELASCO

CHECKED BY: M. ZUKOSKI

SUBSTRUCTURES:

AS-BUILT:

TYPICAL METER INSTALLATION FOR POOL HEATERS AND OTHER EXTERNAL GAS APPLIANCES

CITY OF LONG BEACH
GAS & OIL DEPARTMENT

DATE: JUNE 11, 2007

SEC MAP:

ATLAS:

SCALE: NO SCALE

DRAWING NUMBER

A-1013